



## **APPENDIX H. POTENTIAL STORMWATER MANAGEMENT AND LANDSCAPING PLAN**

**Potential Stormwater Management and Landscaping Plans..... H-2**



PRELIMINARY  
04/25/2019  
PLANS SUBJECT TO CHANGE



0 100 200 300 400 500 600  
HORIZ. (FT)

### Legend

- Approved Selected Alternative with Modifications
  - Parcel Boundaries
  - Temporary Impact During Construction Only
  - Proposed Permanent ROW
  - Proposed Limited-Access ROW
  - Proposed Permanent Easement
  - Proposed Noise Wall
- 
- ### Stormwater Opportunities
- City Owned Property
  - MDOT Owned Property
  - Privately Owned Property
- 
- ### Landscaping Opportunities
- Slope Plantings
  - Infield Plantings
  - Boulevard Landscaping
  - Clear Zone



SLOPE PLANTING

INFIELD PLANTING

BOULEVARD LANDSCAPING




SLOPE PLANTING



INFIELD PLANTING




BOULEVARD LANDSCAPING

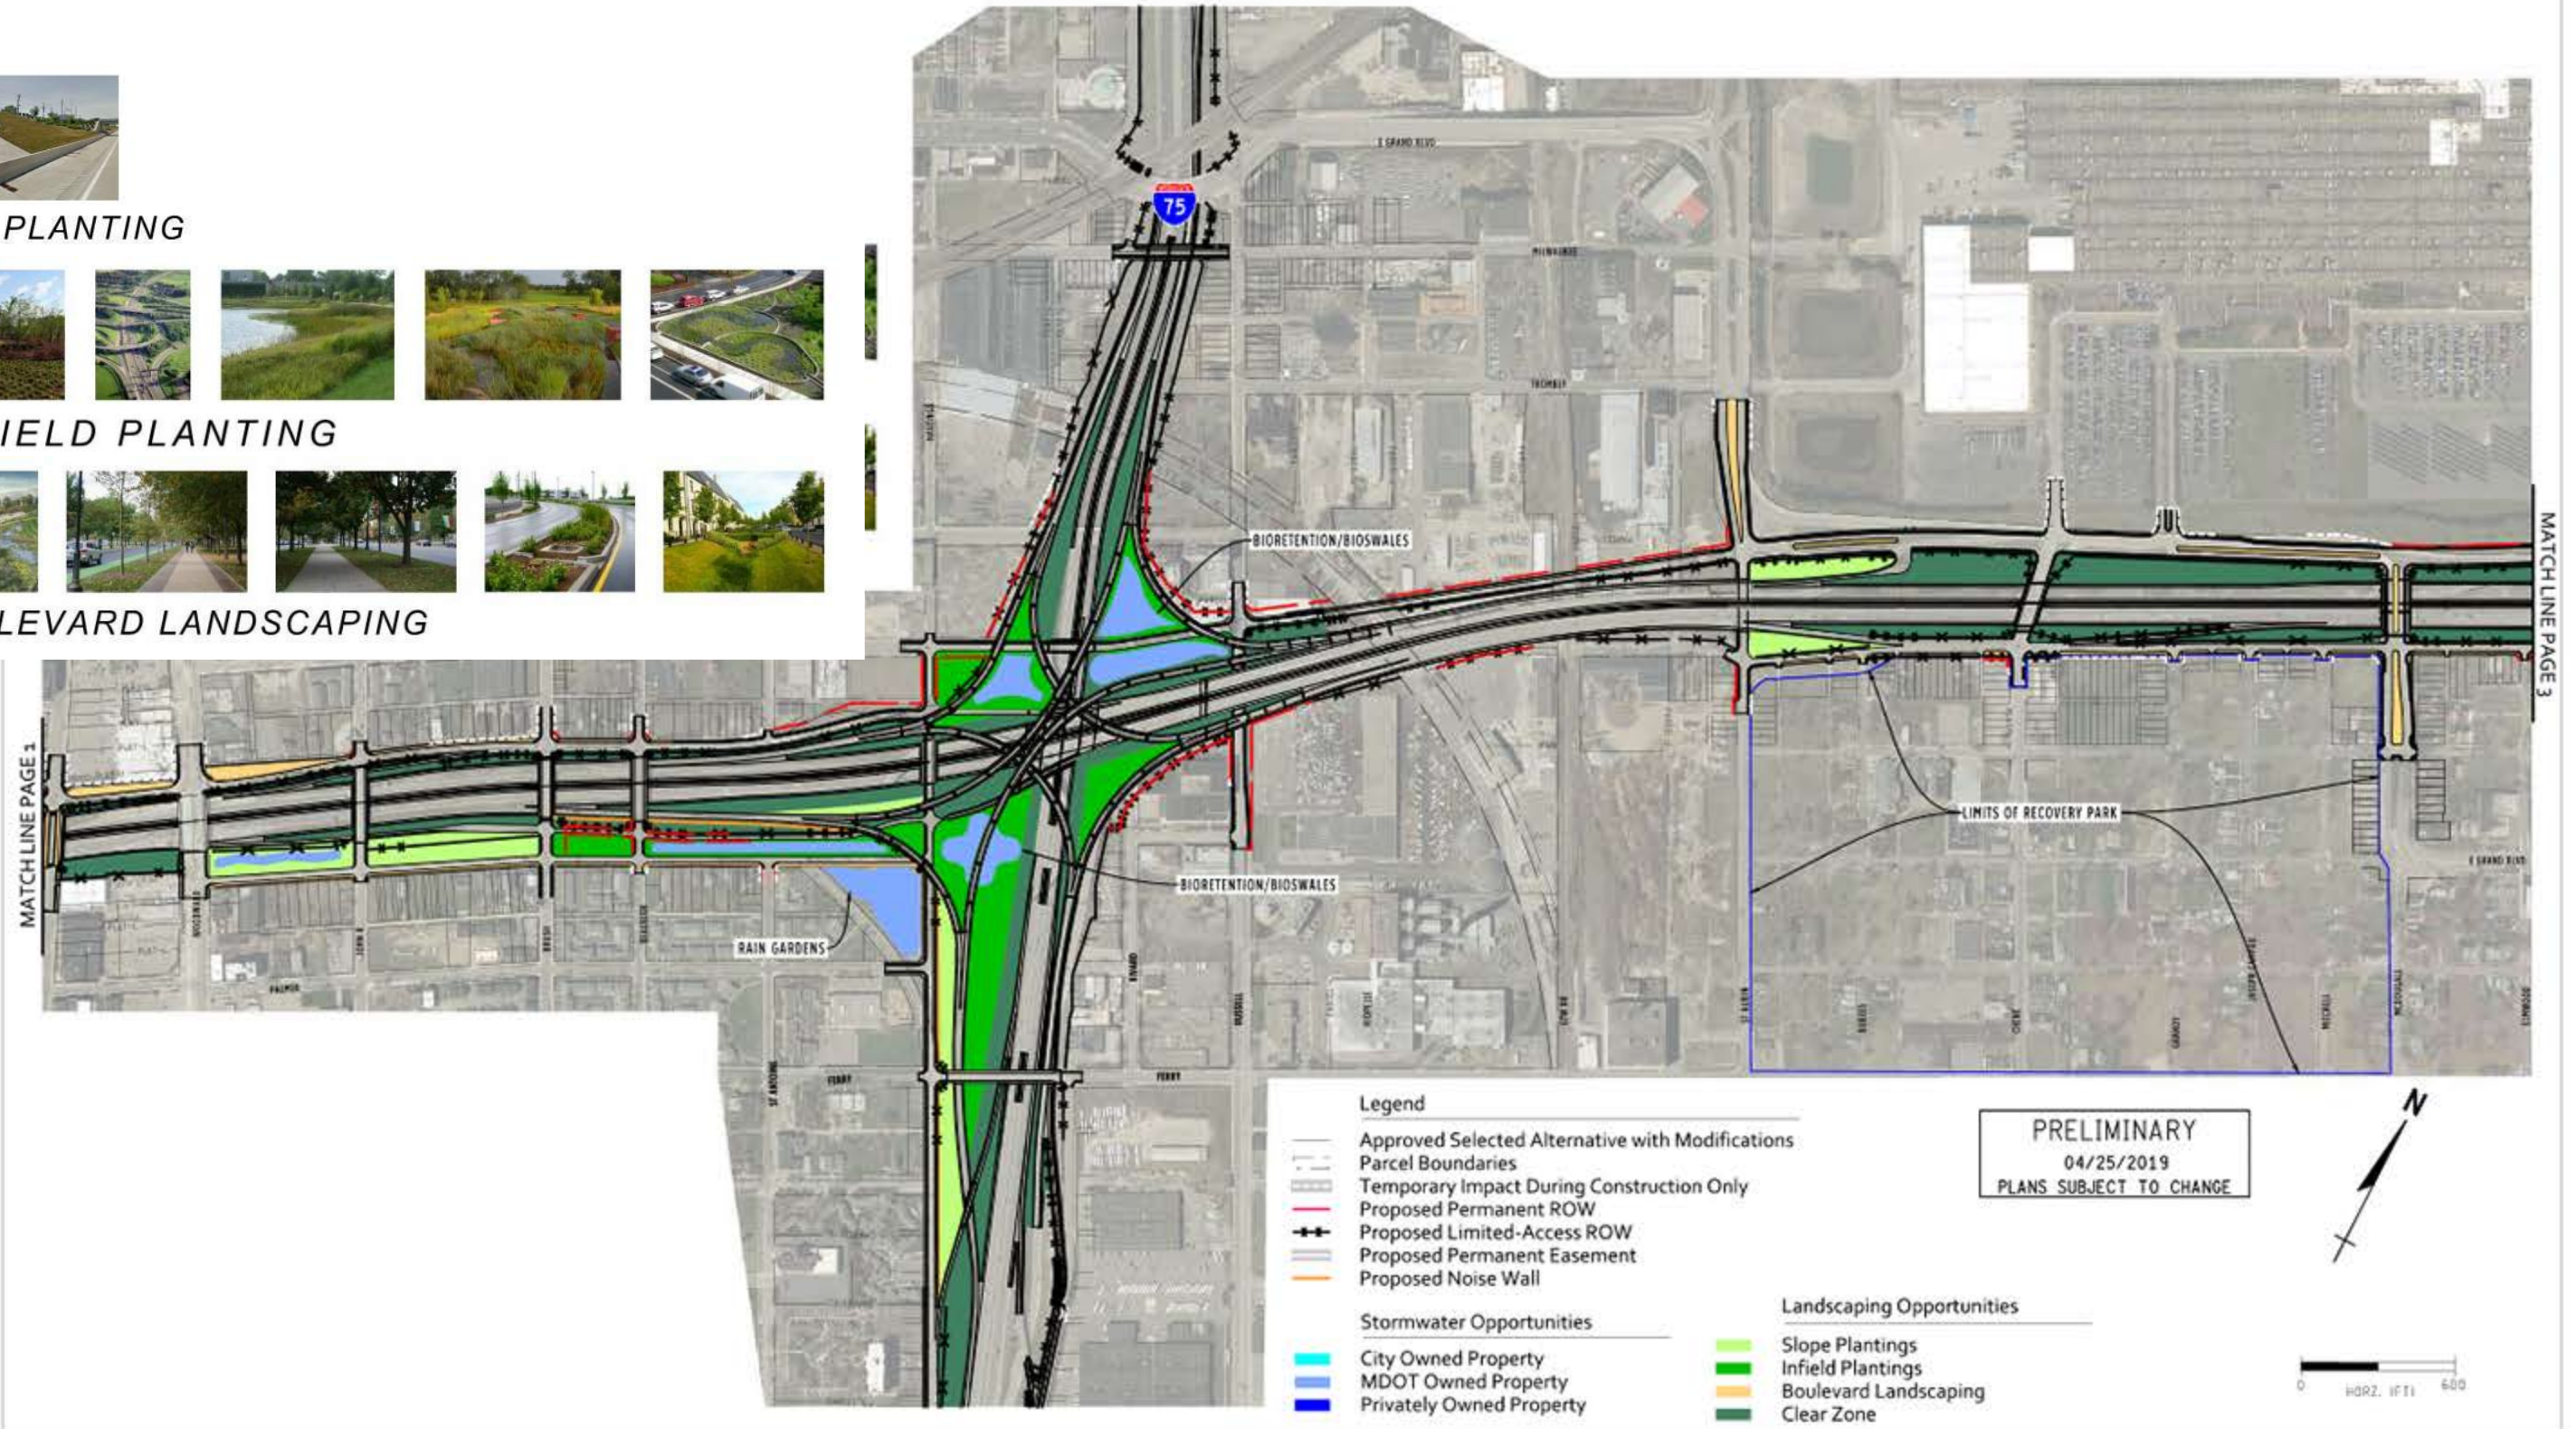

MATCH LINE PAGE 3

MATCH LINE PAGE 1

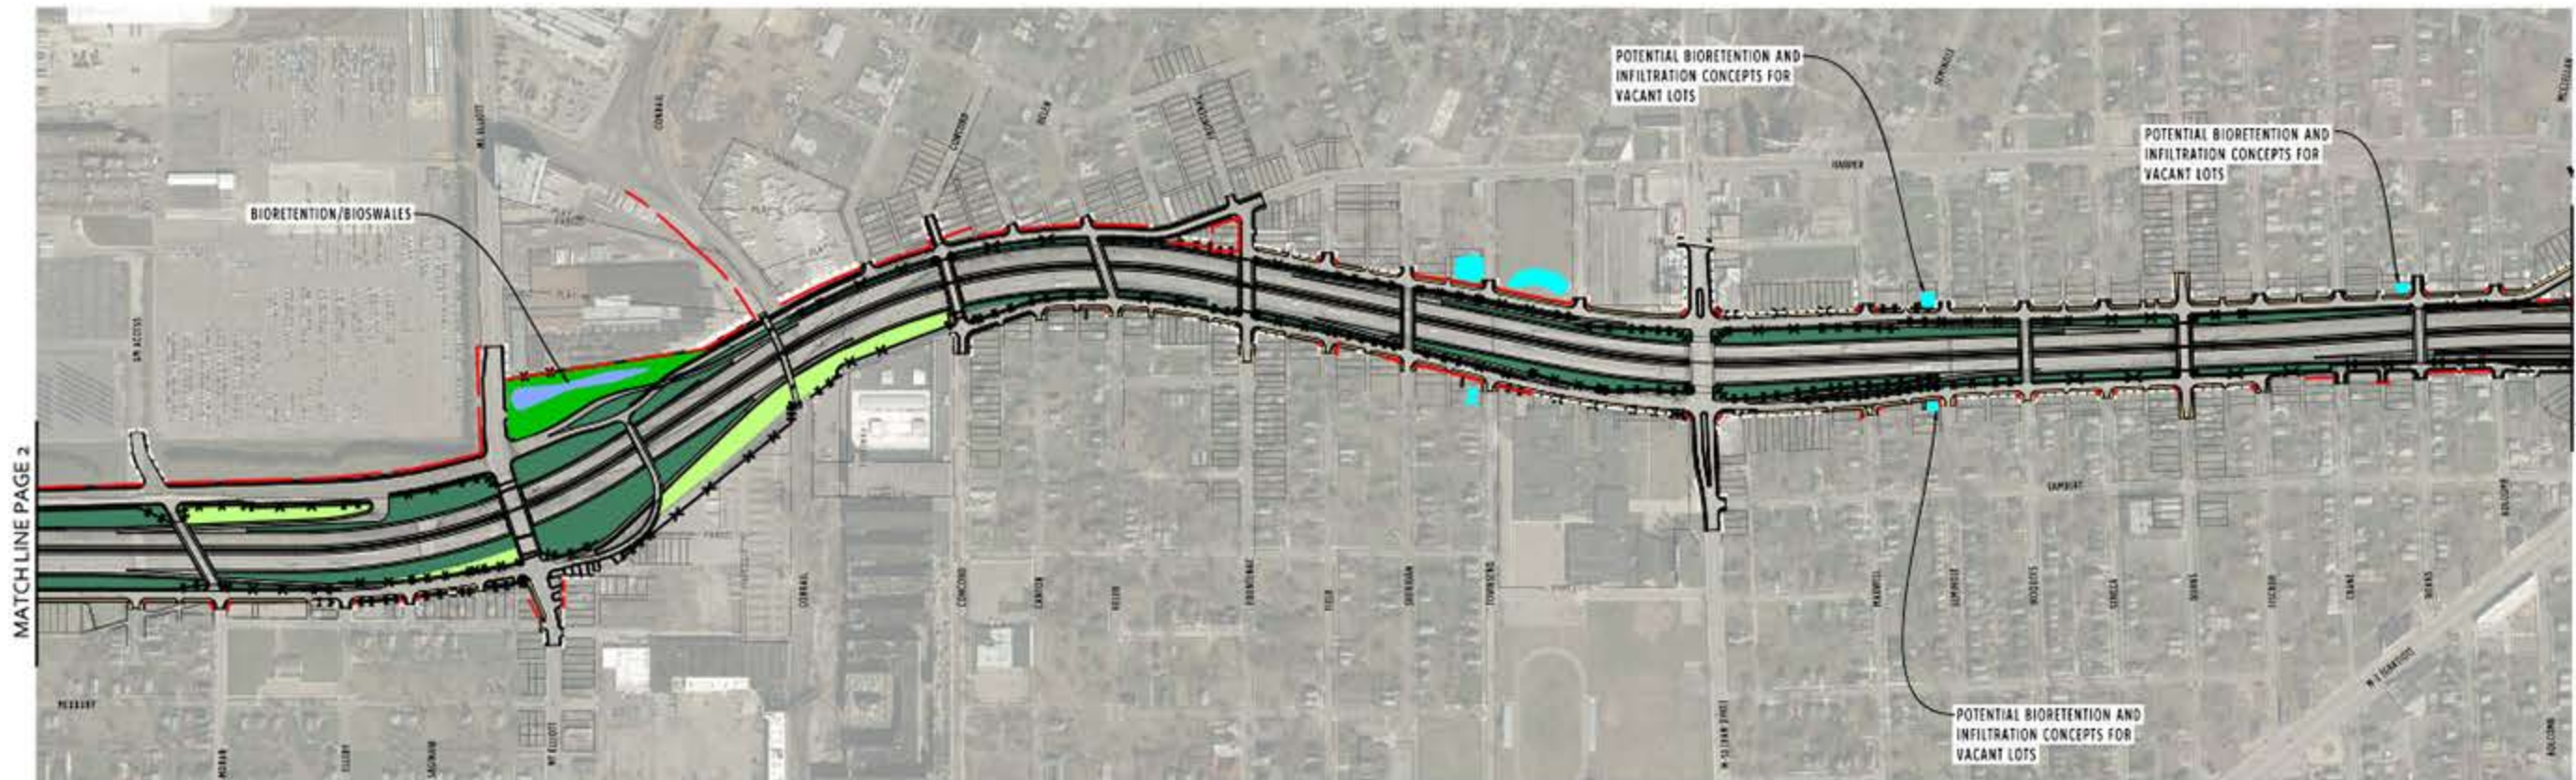

PLAI



INFIELD PLANTING



BOULEVARD LANDSCAPING


### Legend

- Approved Selected Alternative with Modifications
  - Parcel Boundaries
  - Temporary Impact During Construction Only
  - Proposed Permanent ROW
  - Proposed Limited-Access ROW
  - Proposed Permanent Easement
  - Proposed Noise Wall
- Stormwater Opportunities**
- City Owned Property
  - MDOT Owned Property
  - Privately Owned Property
- Landscaping Opportunities**
- Slope Plantings
  - Infield Plantings
  - Boulevard Landscaping
  - Clear Zone

**PRELIMINARY**  
04/25/2019  
PLANS SUBJECT TO CHANGE



0 300Z. (FT) 600

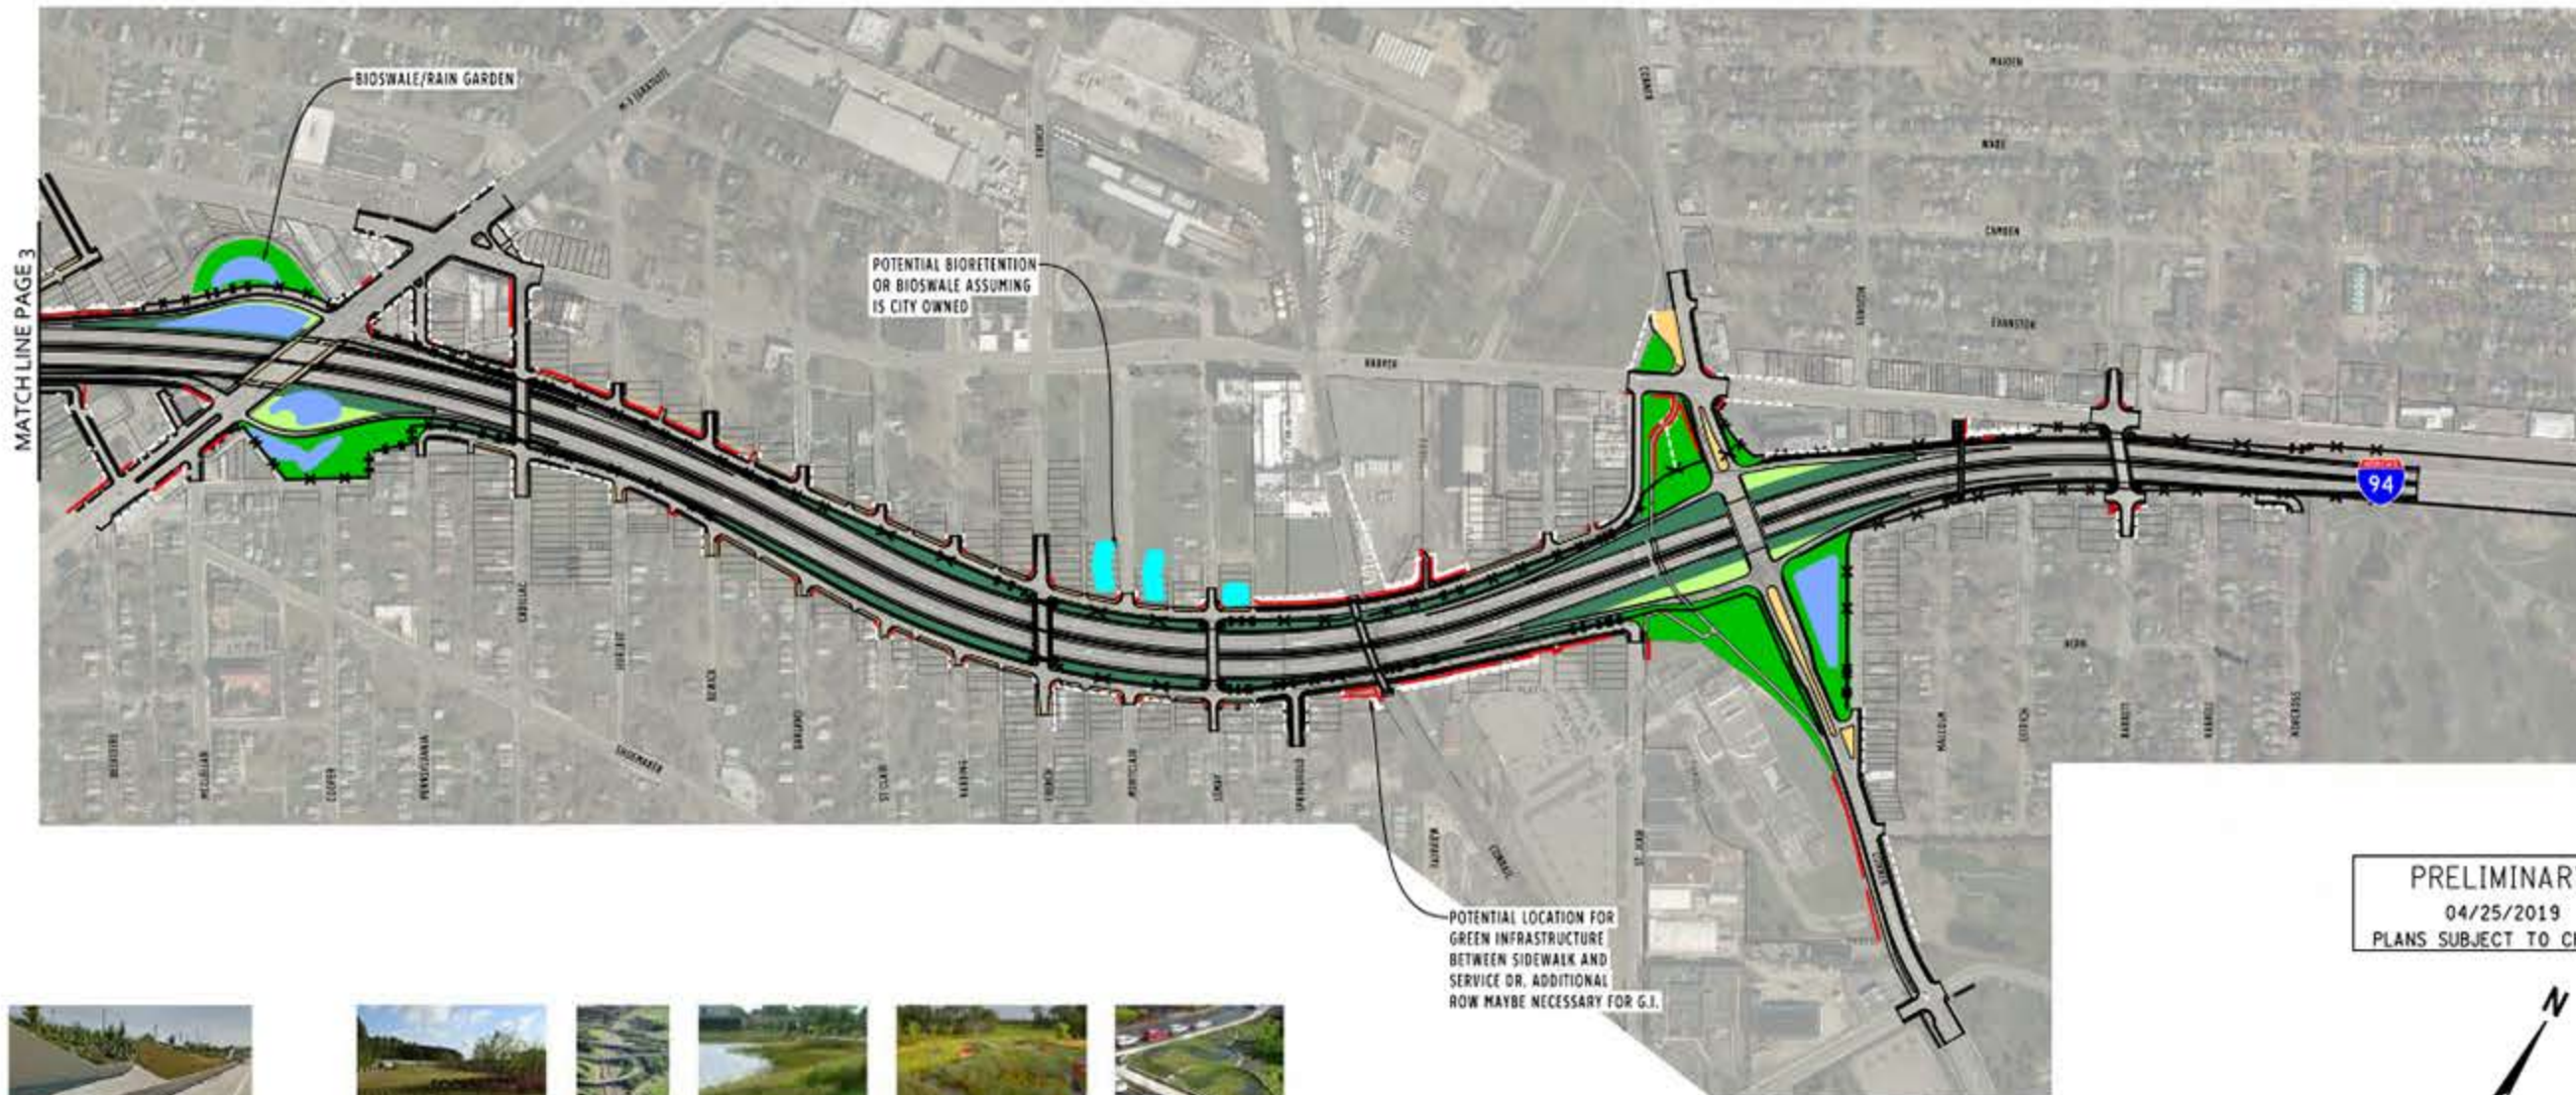

PRELIMINARY  
04/25/2019  
PLANS SUBJECT TO CHANGE



0 500  
HORZ. (FT)

### Legend

- Approved Selected Alternative with Modifications
- Parcel Boundaries
- Temporary Impact During Construction Only
- Proposed Permanent ROW
- Proposed Limited-Access ROW
- Proposed Permanent Easement
- Proposed Noise Wall

### Stormwater Opportunities

- City Owned Property
- MDOT Owned Property
- Privately Owned Property

### Landscaping Opportunities

- Slope Plantings
- Infield Plantings
- Boulevard Landscaping
- Clear Zone



PLAI



INFIELD PLANTING

SLOPE PLANTING



BOULEVARD LANDSCAPING



PRELIMINARY  
04/25/2019  
PLANS SUBJECT TO CHANGE



PLANTING

SLOPE PLANTING

INFIELD PLANTING

BOULEVARD LANDSCAPING

- Legend**
- Approved Selected Alternative with Modifications
  - Parcel Boundaries
  - Temporary Impact During Construction Only
  - Proposed Permanent ROW
  - Proposed Limited-Access ROW
  - Proposed Permanent Easement
  - Proposed Noise Wall

- Stormwater Opportunities**
- City Owned Property
  - MDOT Owned Property
  - Privately Owned Property
- Landscaping Opportunities**
- Slope Plantings
  - Infield Plantings
  - Boulevard Landscaping
  - Clear Zone